


African Healing Journeys: Floor plan

Thematic relationships

cr 7/20/09
Scale: 1/8" = 1'

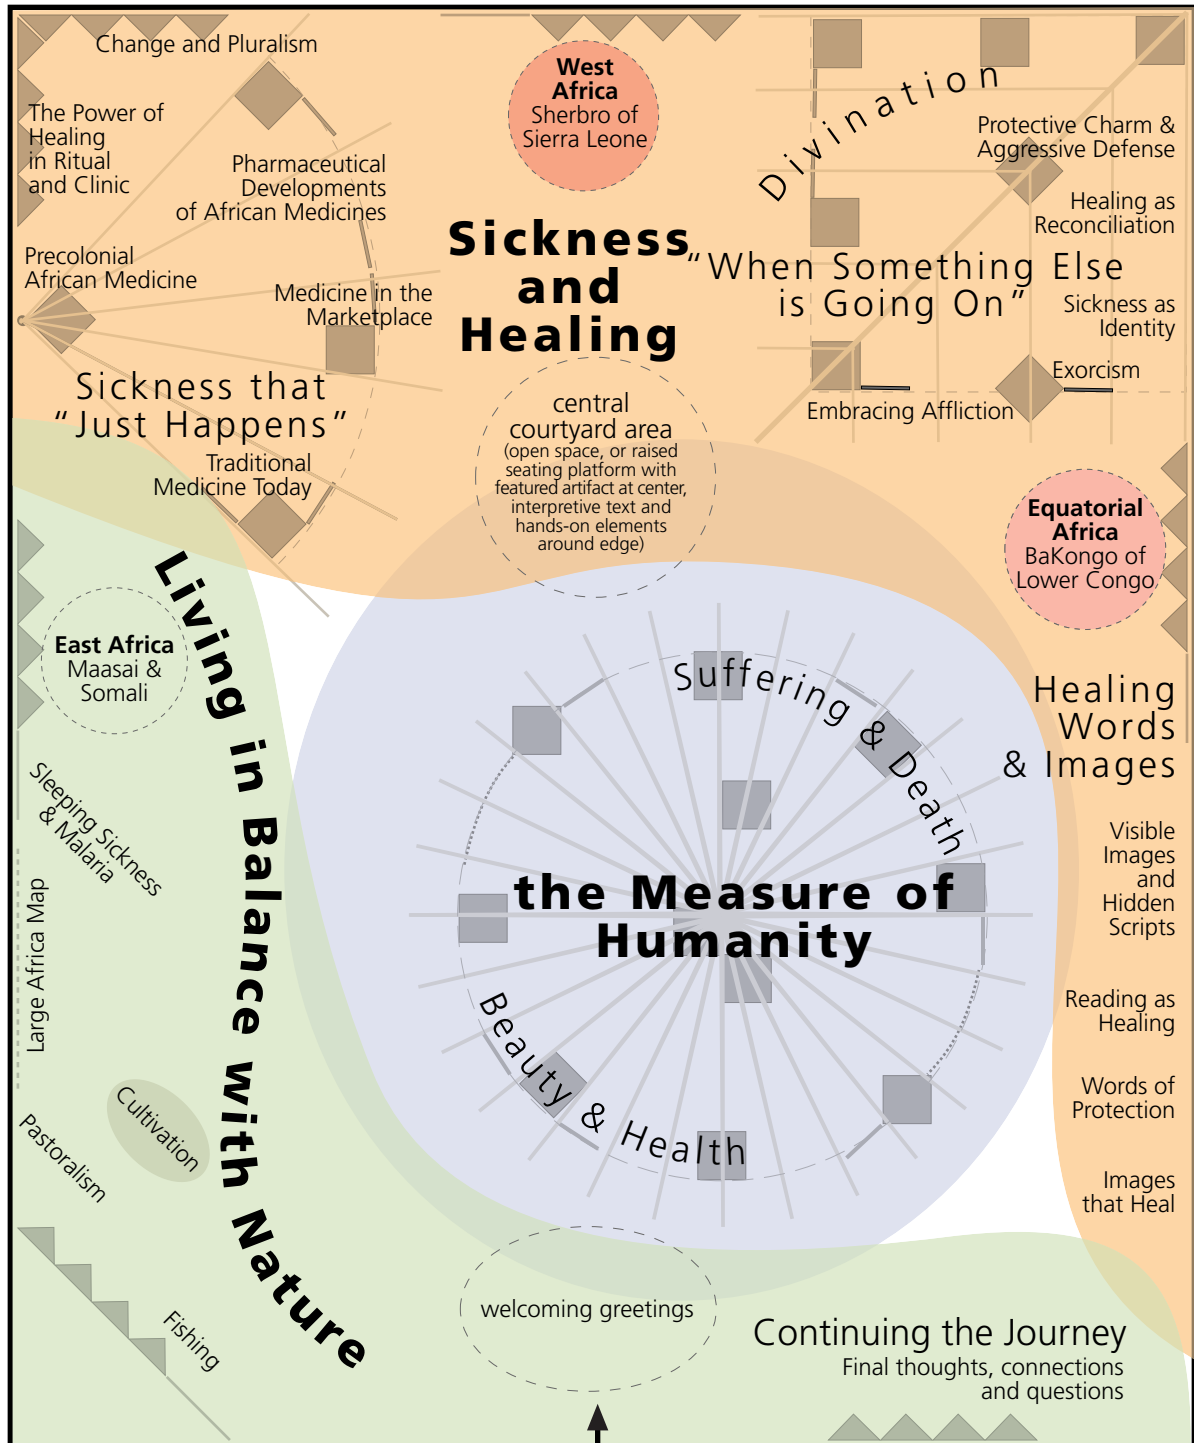

Title Panel
African Healing Journeys:
Historical and Contemporary
Responses to
Disease in African Cultures

entrance

African Healing Journeys: **Exhibit Elevation**
 Design concept-representative exhibit components: Selections from entry area
 cr 7/20/09
 Scale: 1/2" = 1'

rafters:

- suggest roof, feeling of an enclosed space
- define thematic clusters



internally lit display case

text/graphics panel

vitrine


fabric banner

elements creating perimeter "wall" of thematic "building"

curved beam/header:

- structural, to connect "wall" elements, suspend banners, conceal electrical wiring for display cases and audio/visual elements
- space for sectional/thematic headings

audio and video incorporated into selected cases and panels

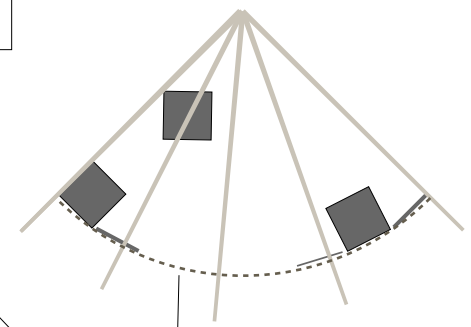


section top view: 1/8" = 1"

African Healing Journeys: **Exhibit Elevation**

Design concept- representative exhibit components: Selections from *Balance with Nature* section

cr 7/20/09

Scale: 1/2" = 1'

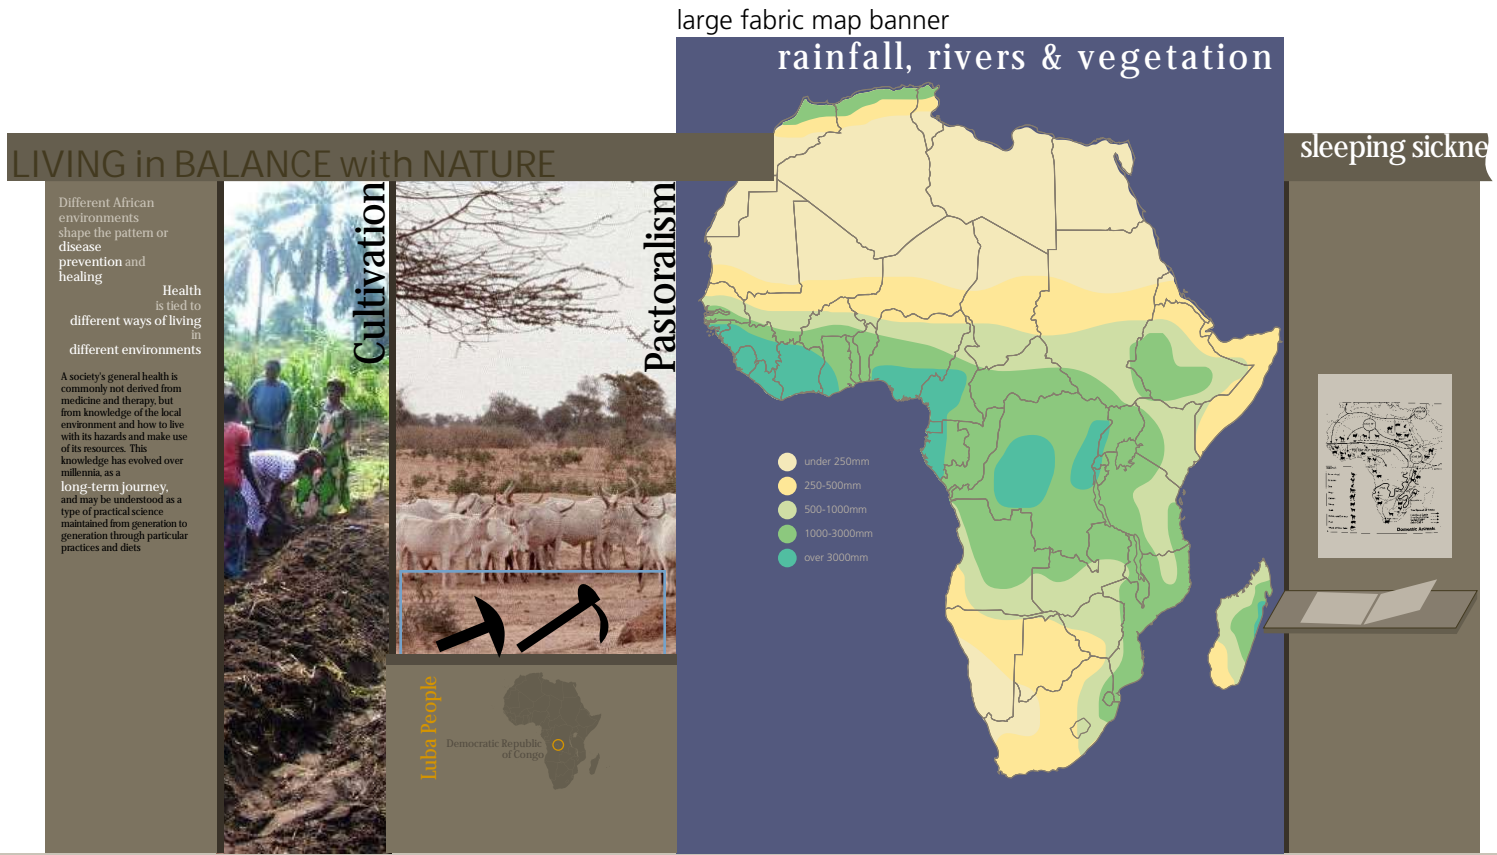

Top View

